


FIRST FLOOR PLAN

SCALE: 3/32" = 1'-0"

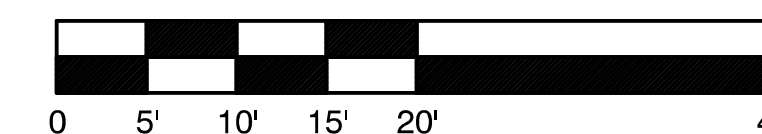

MULTI-TENANT USABLE AREA: 21,978 S.F.
 MULTI-TENANT RENTABLE AREA: 24,813 S.F.
 COMMON AREA FACTOR: 1.12903

REVISIONS	DATE	MARK

GILL
 PROPERTIES

TraVure
 OFFICE BUILDING
 6815 POPLAR AVE.
 GERMANTOWN TENNESSEE

THODA & ASSOCIATES, LLC
 ARCHITECTURE AND PLANNING
 MEMPHIS, TN 38117
 PHONE: 901-685-0382
 FAX: 901-685-0382

DRAWN BY: JEG
 DATE: 10/21/2019
 JOB NUMBER: 2019-029

SHEET: **A1.1**